
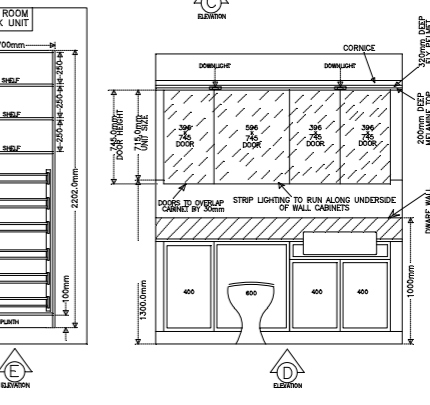
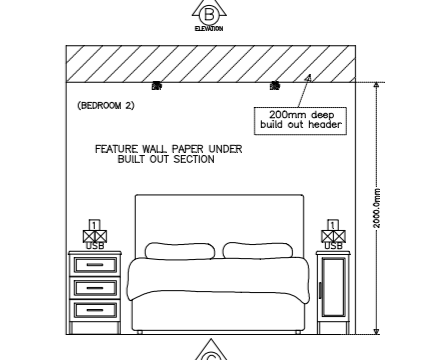
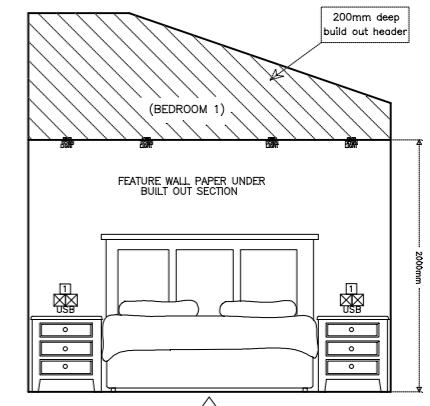
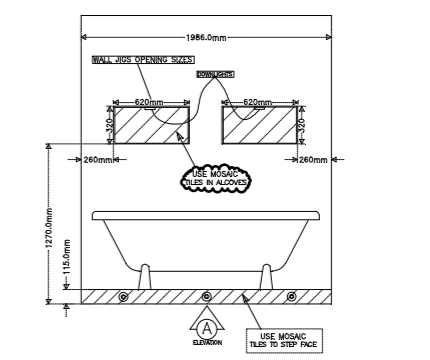


# 2019 BUILD SPEC

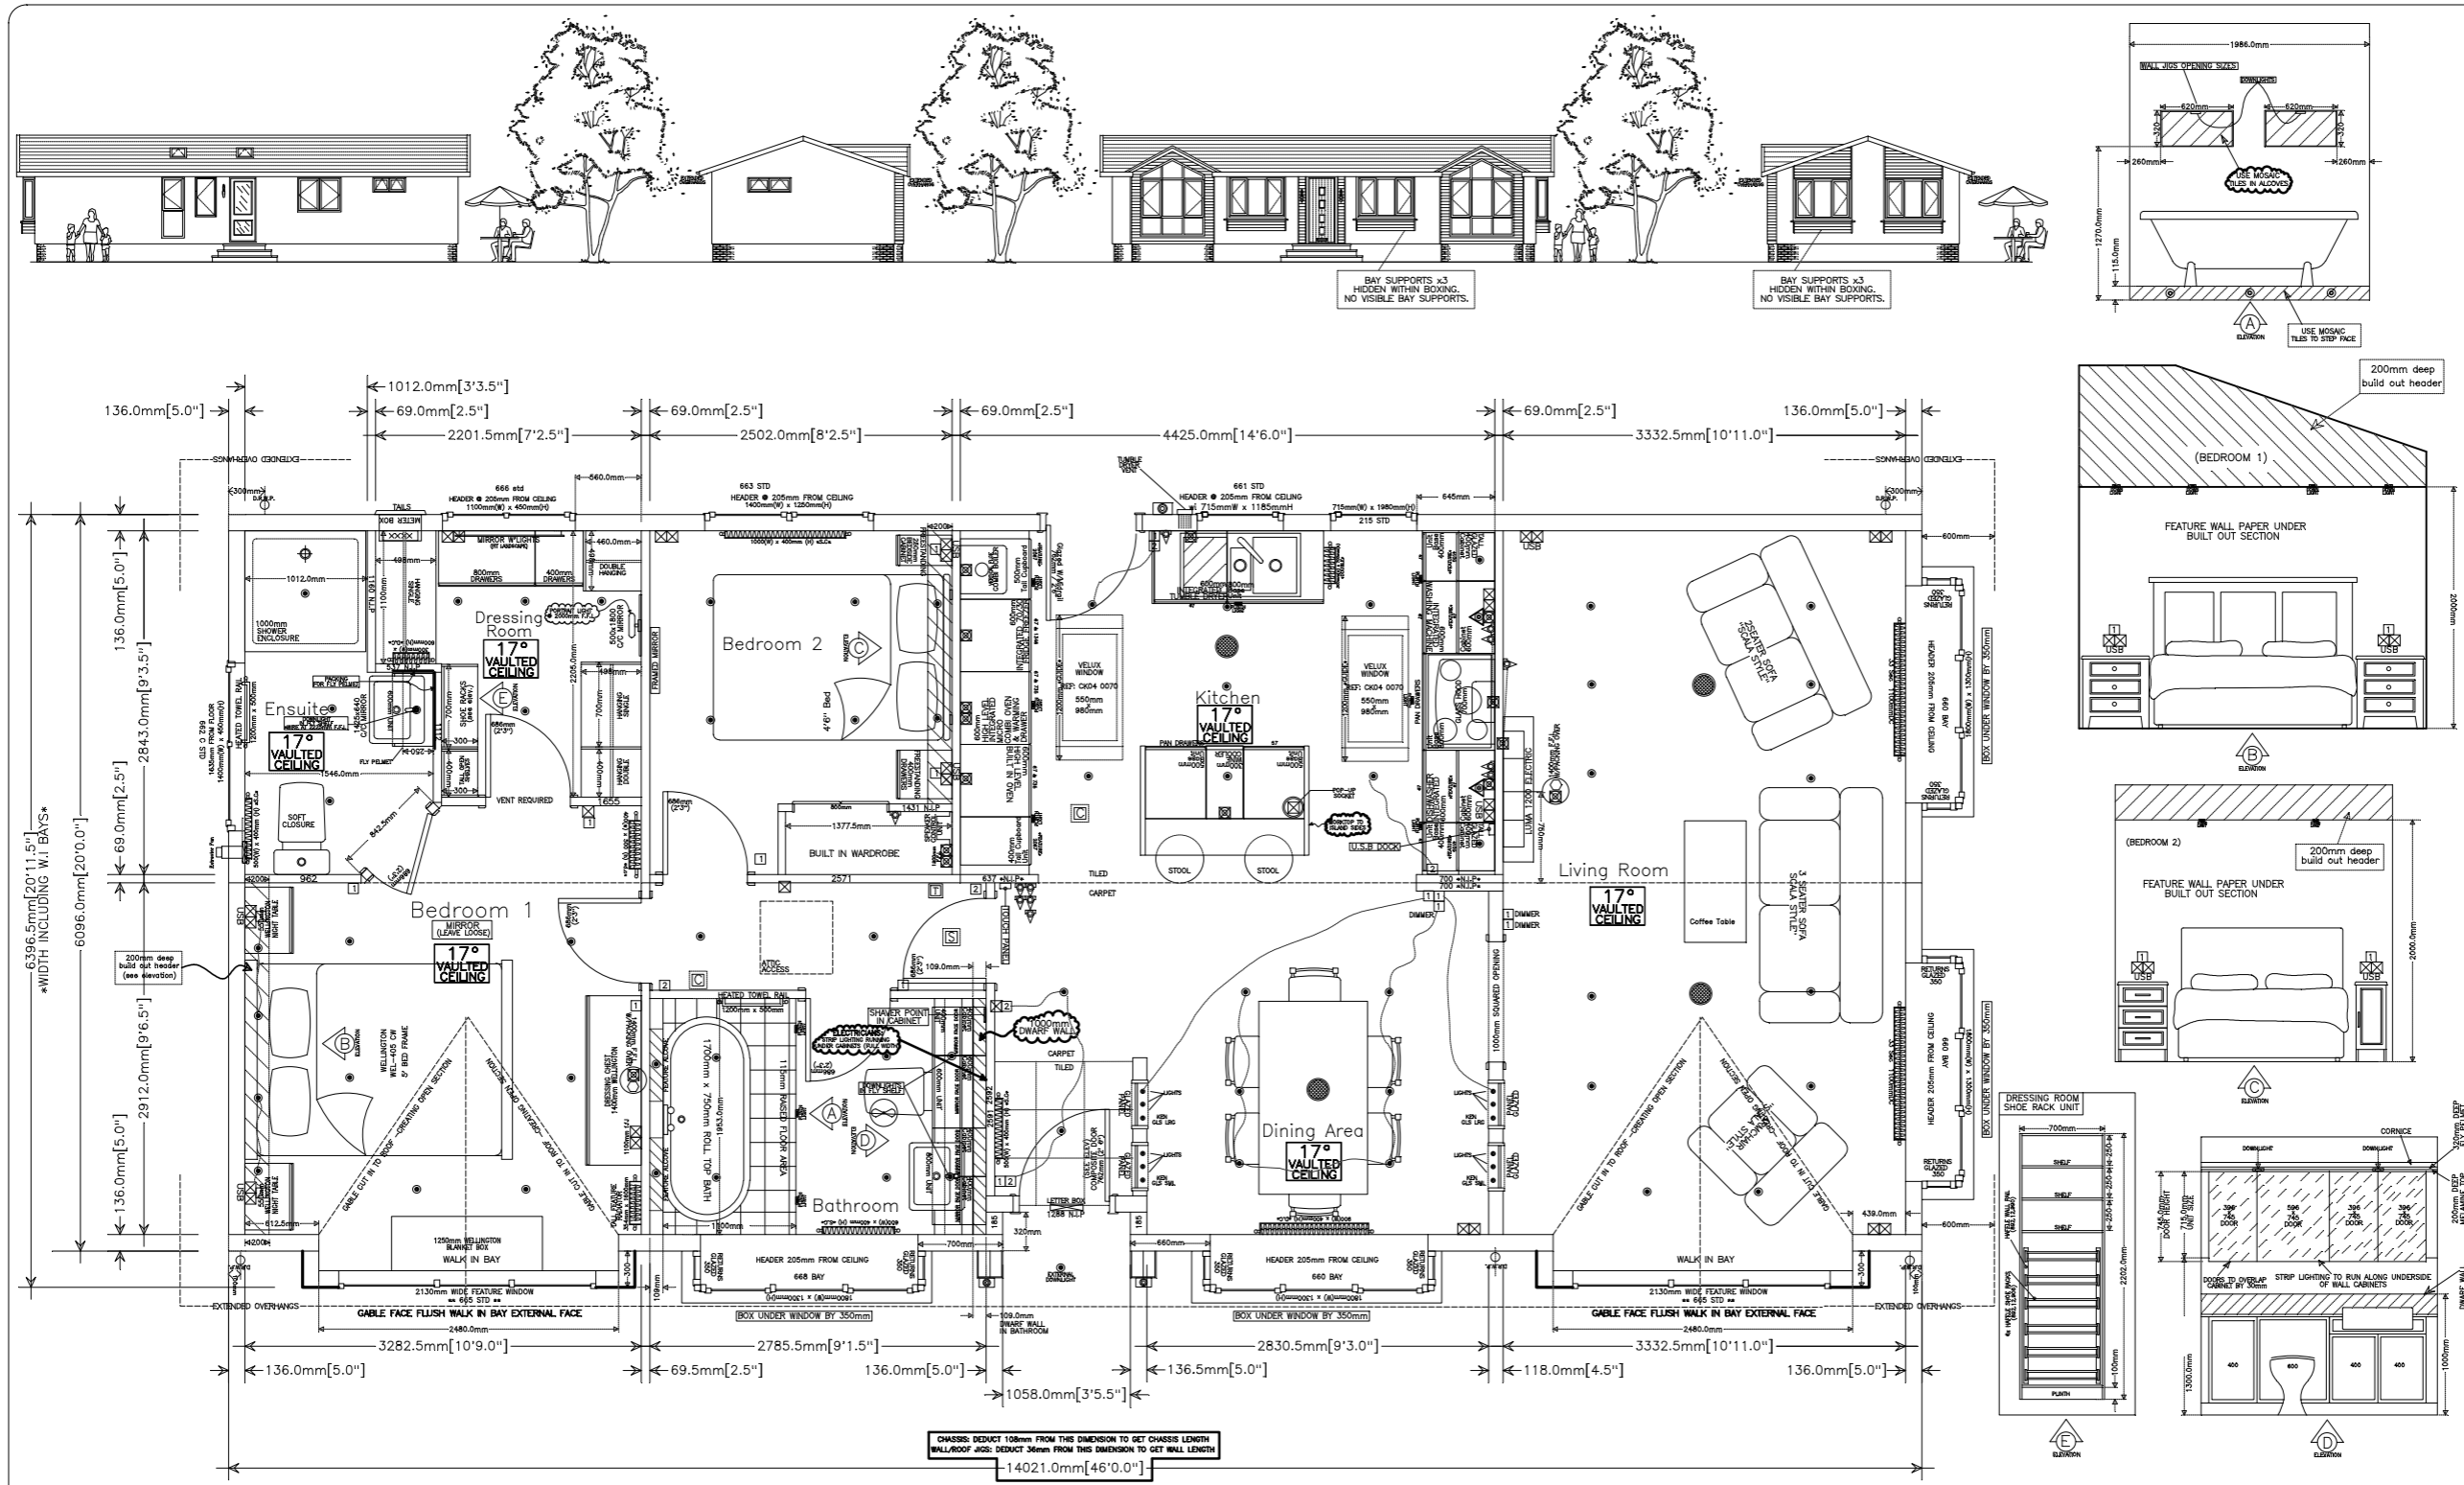

**LEGEND**

SYMBOL	DESCRIPTION	SYMBOL	DESCRIPTION	SYMBOL	DESCRIPTION	SYMBOL	DESCRIPTION
	Radiator		External light		Light switch		Rainwater down pipe
	Single power point		Ceiling Rose (Light)		Two-way light switch		Extractor fan
	Double power point		Wall light		Three-way light switch		Soil and vent pipe
	T.V. Point		Tri light (under cavity pelmet)		Thermostat		Smoke Detector
	Sky Point		Recessed Downlighter		Electric meter box		Carbon Monoxide Detector
	Phone point back box		Recessed Downlighter (under cavity pelmet etc)		Consumer unit		
	Spur operable to a separate switch						

**MEASUREMENTS NOTE**  
 FOR CONSTRUCTION PURPOSES REFER TO THE DIMENSIONS IN MILLIMETRES. THE IMPERIAL DIMENSIONS ARE APPROXIMATIONS.

## -THE KENSINGTON-

**REVISIONS**

NO.	DESCRIPTION

**STATELY ALBION**  
 01465 244472  
 TEL: 01465 244472  
 FAX: 01465 244473  
 WWW.STATELYALBION.CO.UK

DRAWING NUMBER:	KENSINGTON 46' x 20'
DRAWN BY:	***
SCALE:	1:25 on A1/1:50 on A3
DATE:	**/**/20**
ESTIMATE NUMBER:	*****
CUSTOMER NAME:	THE KENSINGTON